



Le maître
de l'ouvrage:

Secteur "Le Maupas - Les Vernes"
Remplacement conduite
d'eau potable

Profil en long 1:1'000/100
Coupe type 1:20





	Date	Modifications	Dess.	Verif.
-	15.04.2026		Ijo	MF
A	08.05.2026	MAE	Ijo	MF
B				
C				
D				

Format: 840 x 445.5 mm Plan n°: 812PGR_LoMaupas-LesVerret14514

F:\812\1-1-F\32-1-1-Mapaup\812PGR_LoMaupas-LesVerret.dwg

Coupe type
PE 100 DN160
1:20

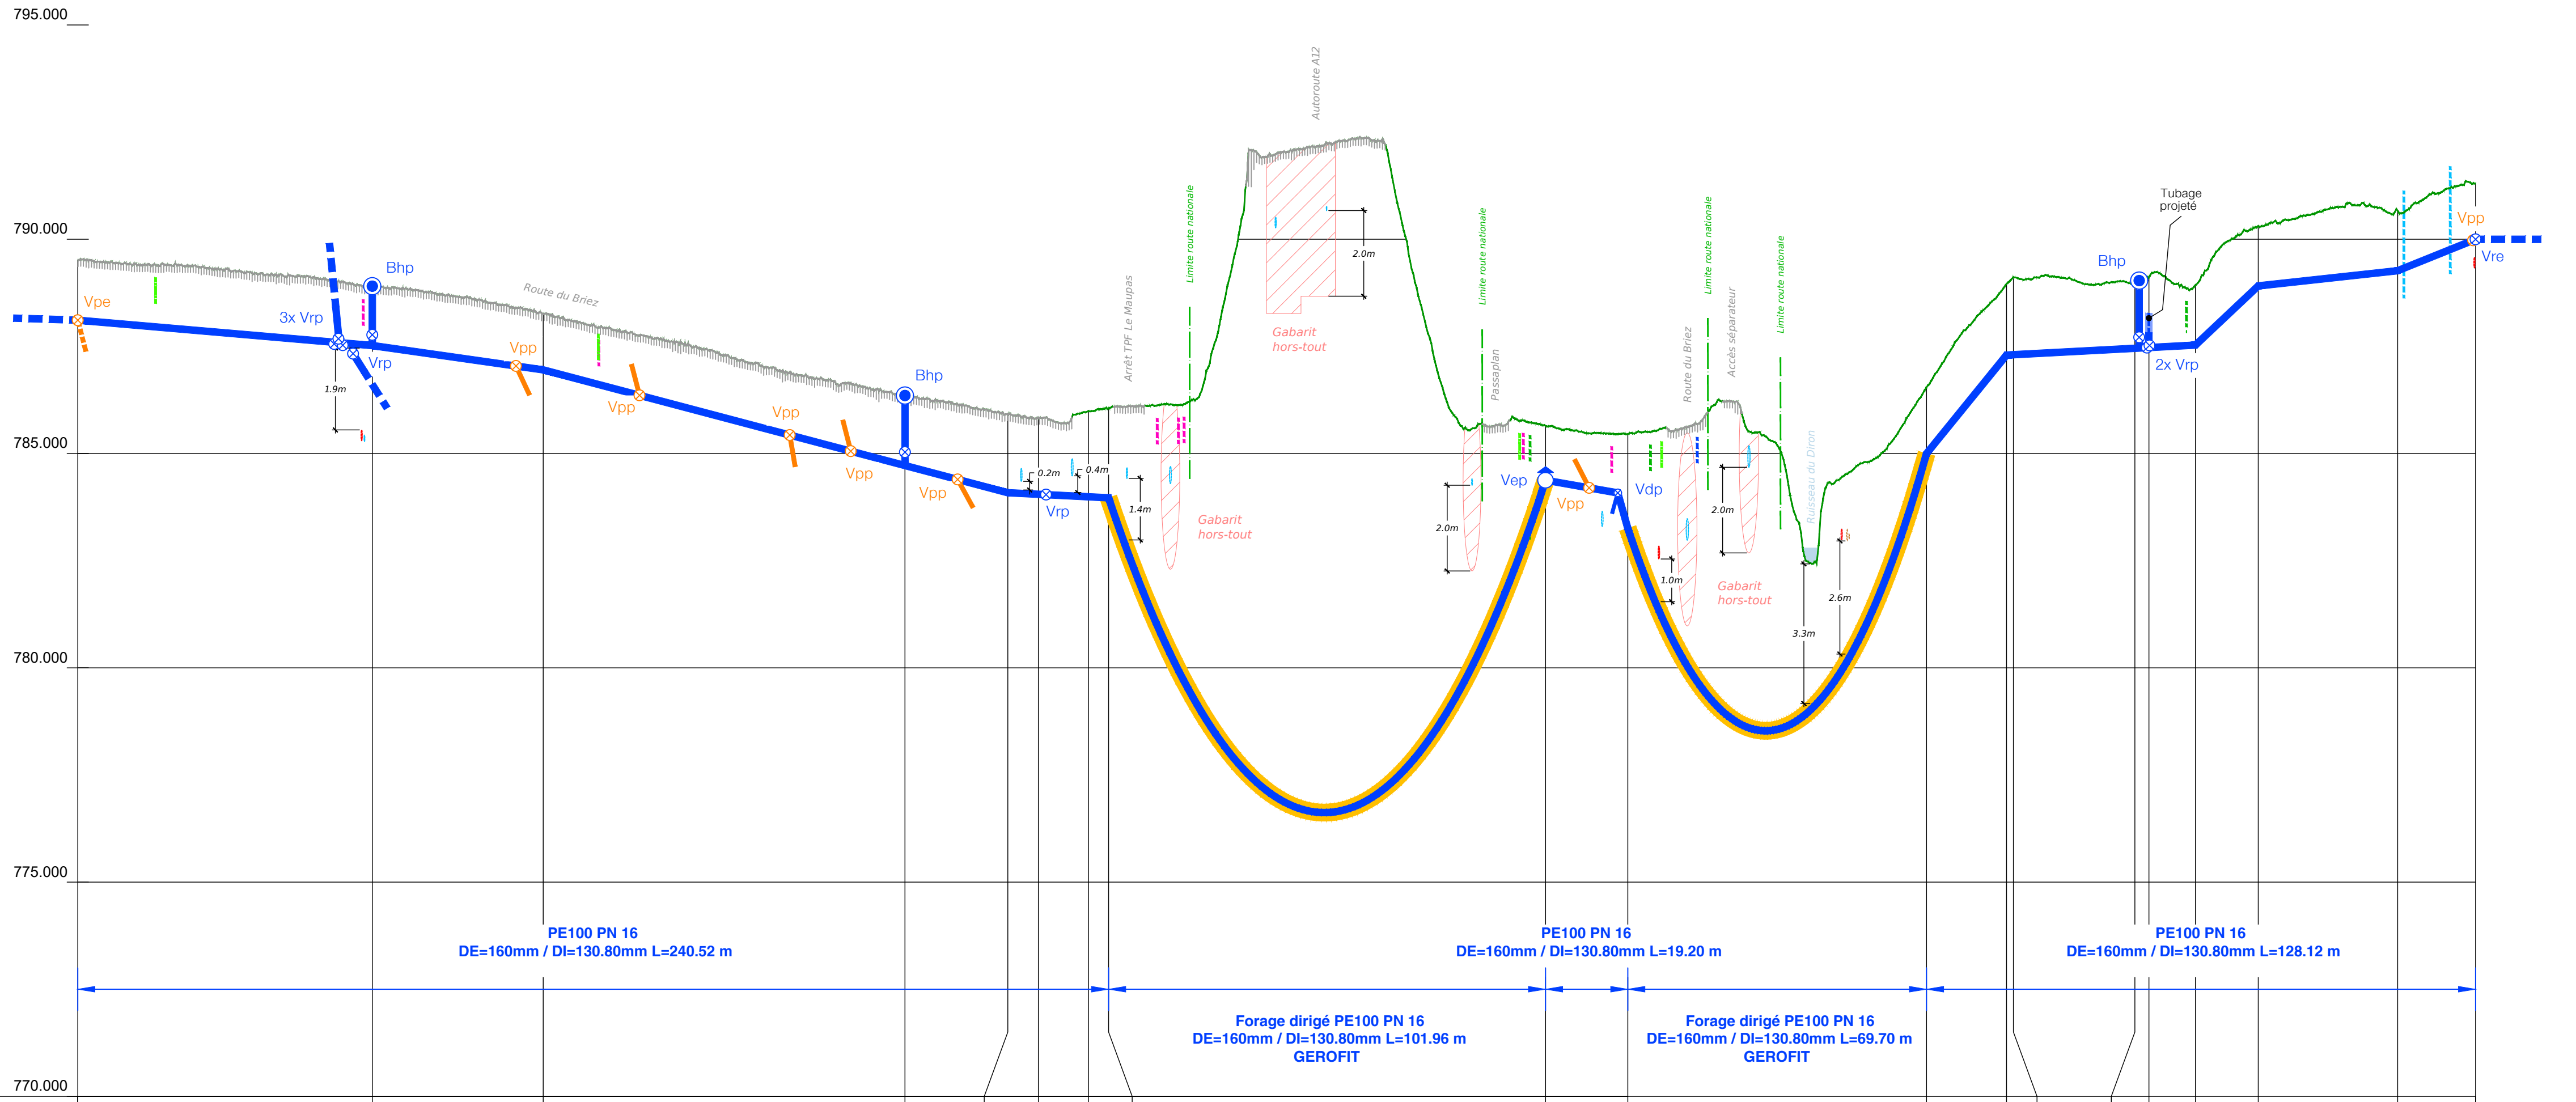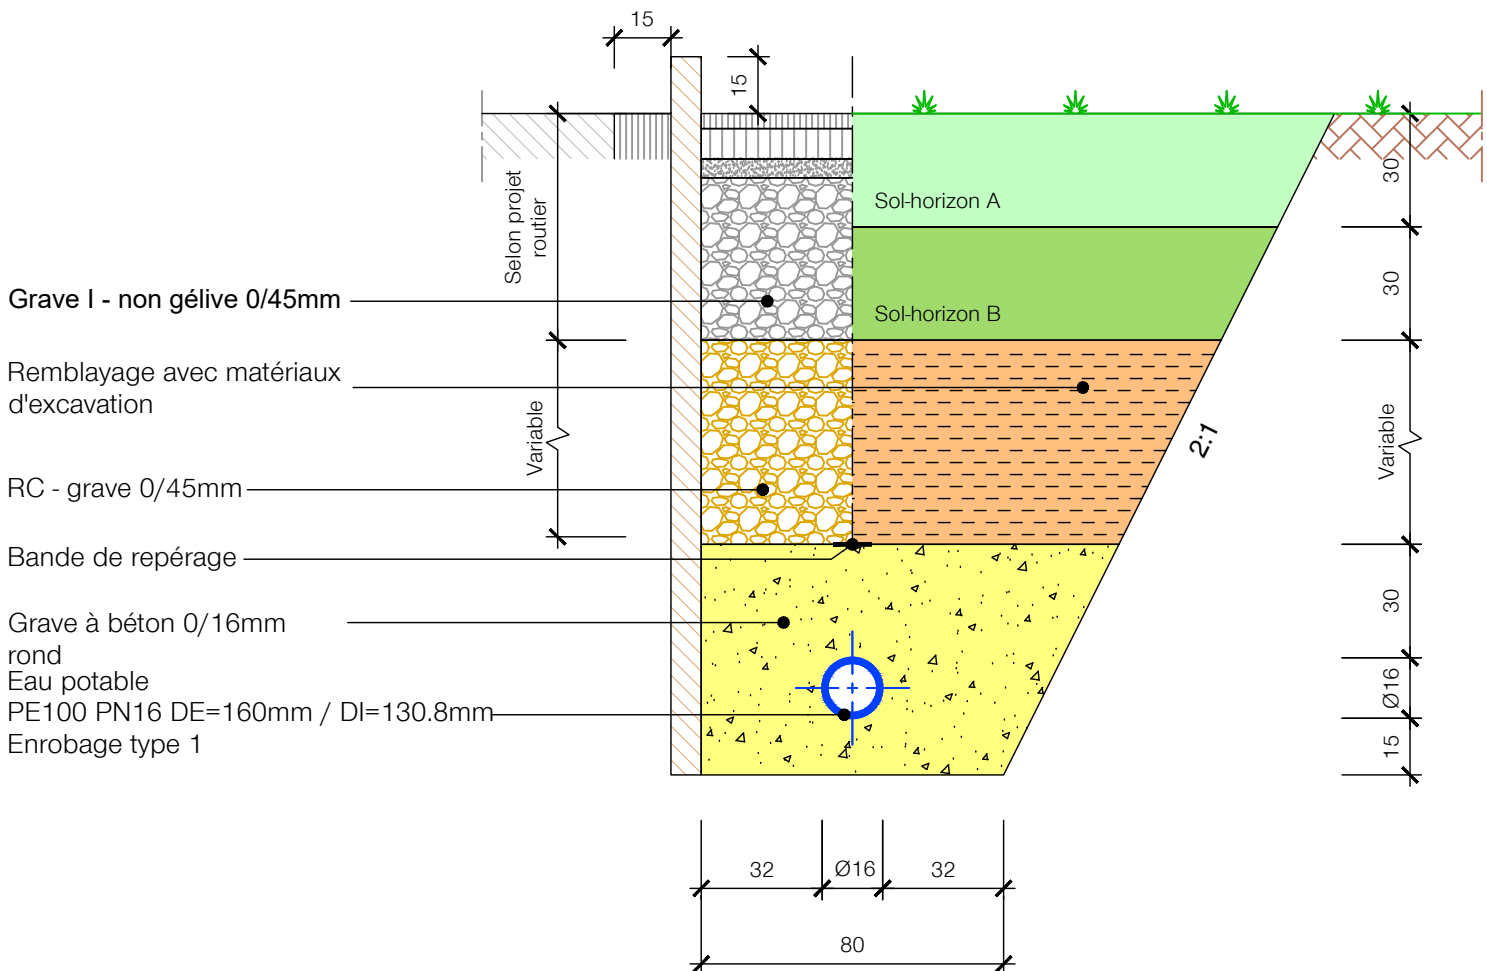

Numéros	1	2	3	4	5	6	7	8	9	10	11	12	13	14	15	16	17	18	19
Altitudes du terrain (à l'axe)	786.51	786.91	786.25	786.35	785.92	785.64	785.99	786.05	786.65	786.45	786.54	786.96	786.12	786.92	786.10	786.93	790.31	790.67	791.30
Distances partielles		68.72	39.86	84.43	23.99	7.14	11.68	4.70	101.96	19.20	69.70	18.67	1.61	28.33	3.28	10.87	14.65	32.52	18.19
Distances cumulées	0.00	68.72																	
Altitudes EP	786.03	787.44		784.64	784.01	783.97	783.91	783.72	784.17	783.00	784.71	787.17	787.23	787.38	787.39	787.45	788.80	789.19	789.91
Profondeurs EP	-1.48	-1.47	-1.36	-1.71	-1.91	-1.87	-2.08	-2.33	-1.53	-2.45	-1.83	-1.79	-1.89	-1.54	-1.71	-1.48	-1.51	-1.48	-1.39